




Corte A-A
escala 1:25

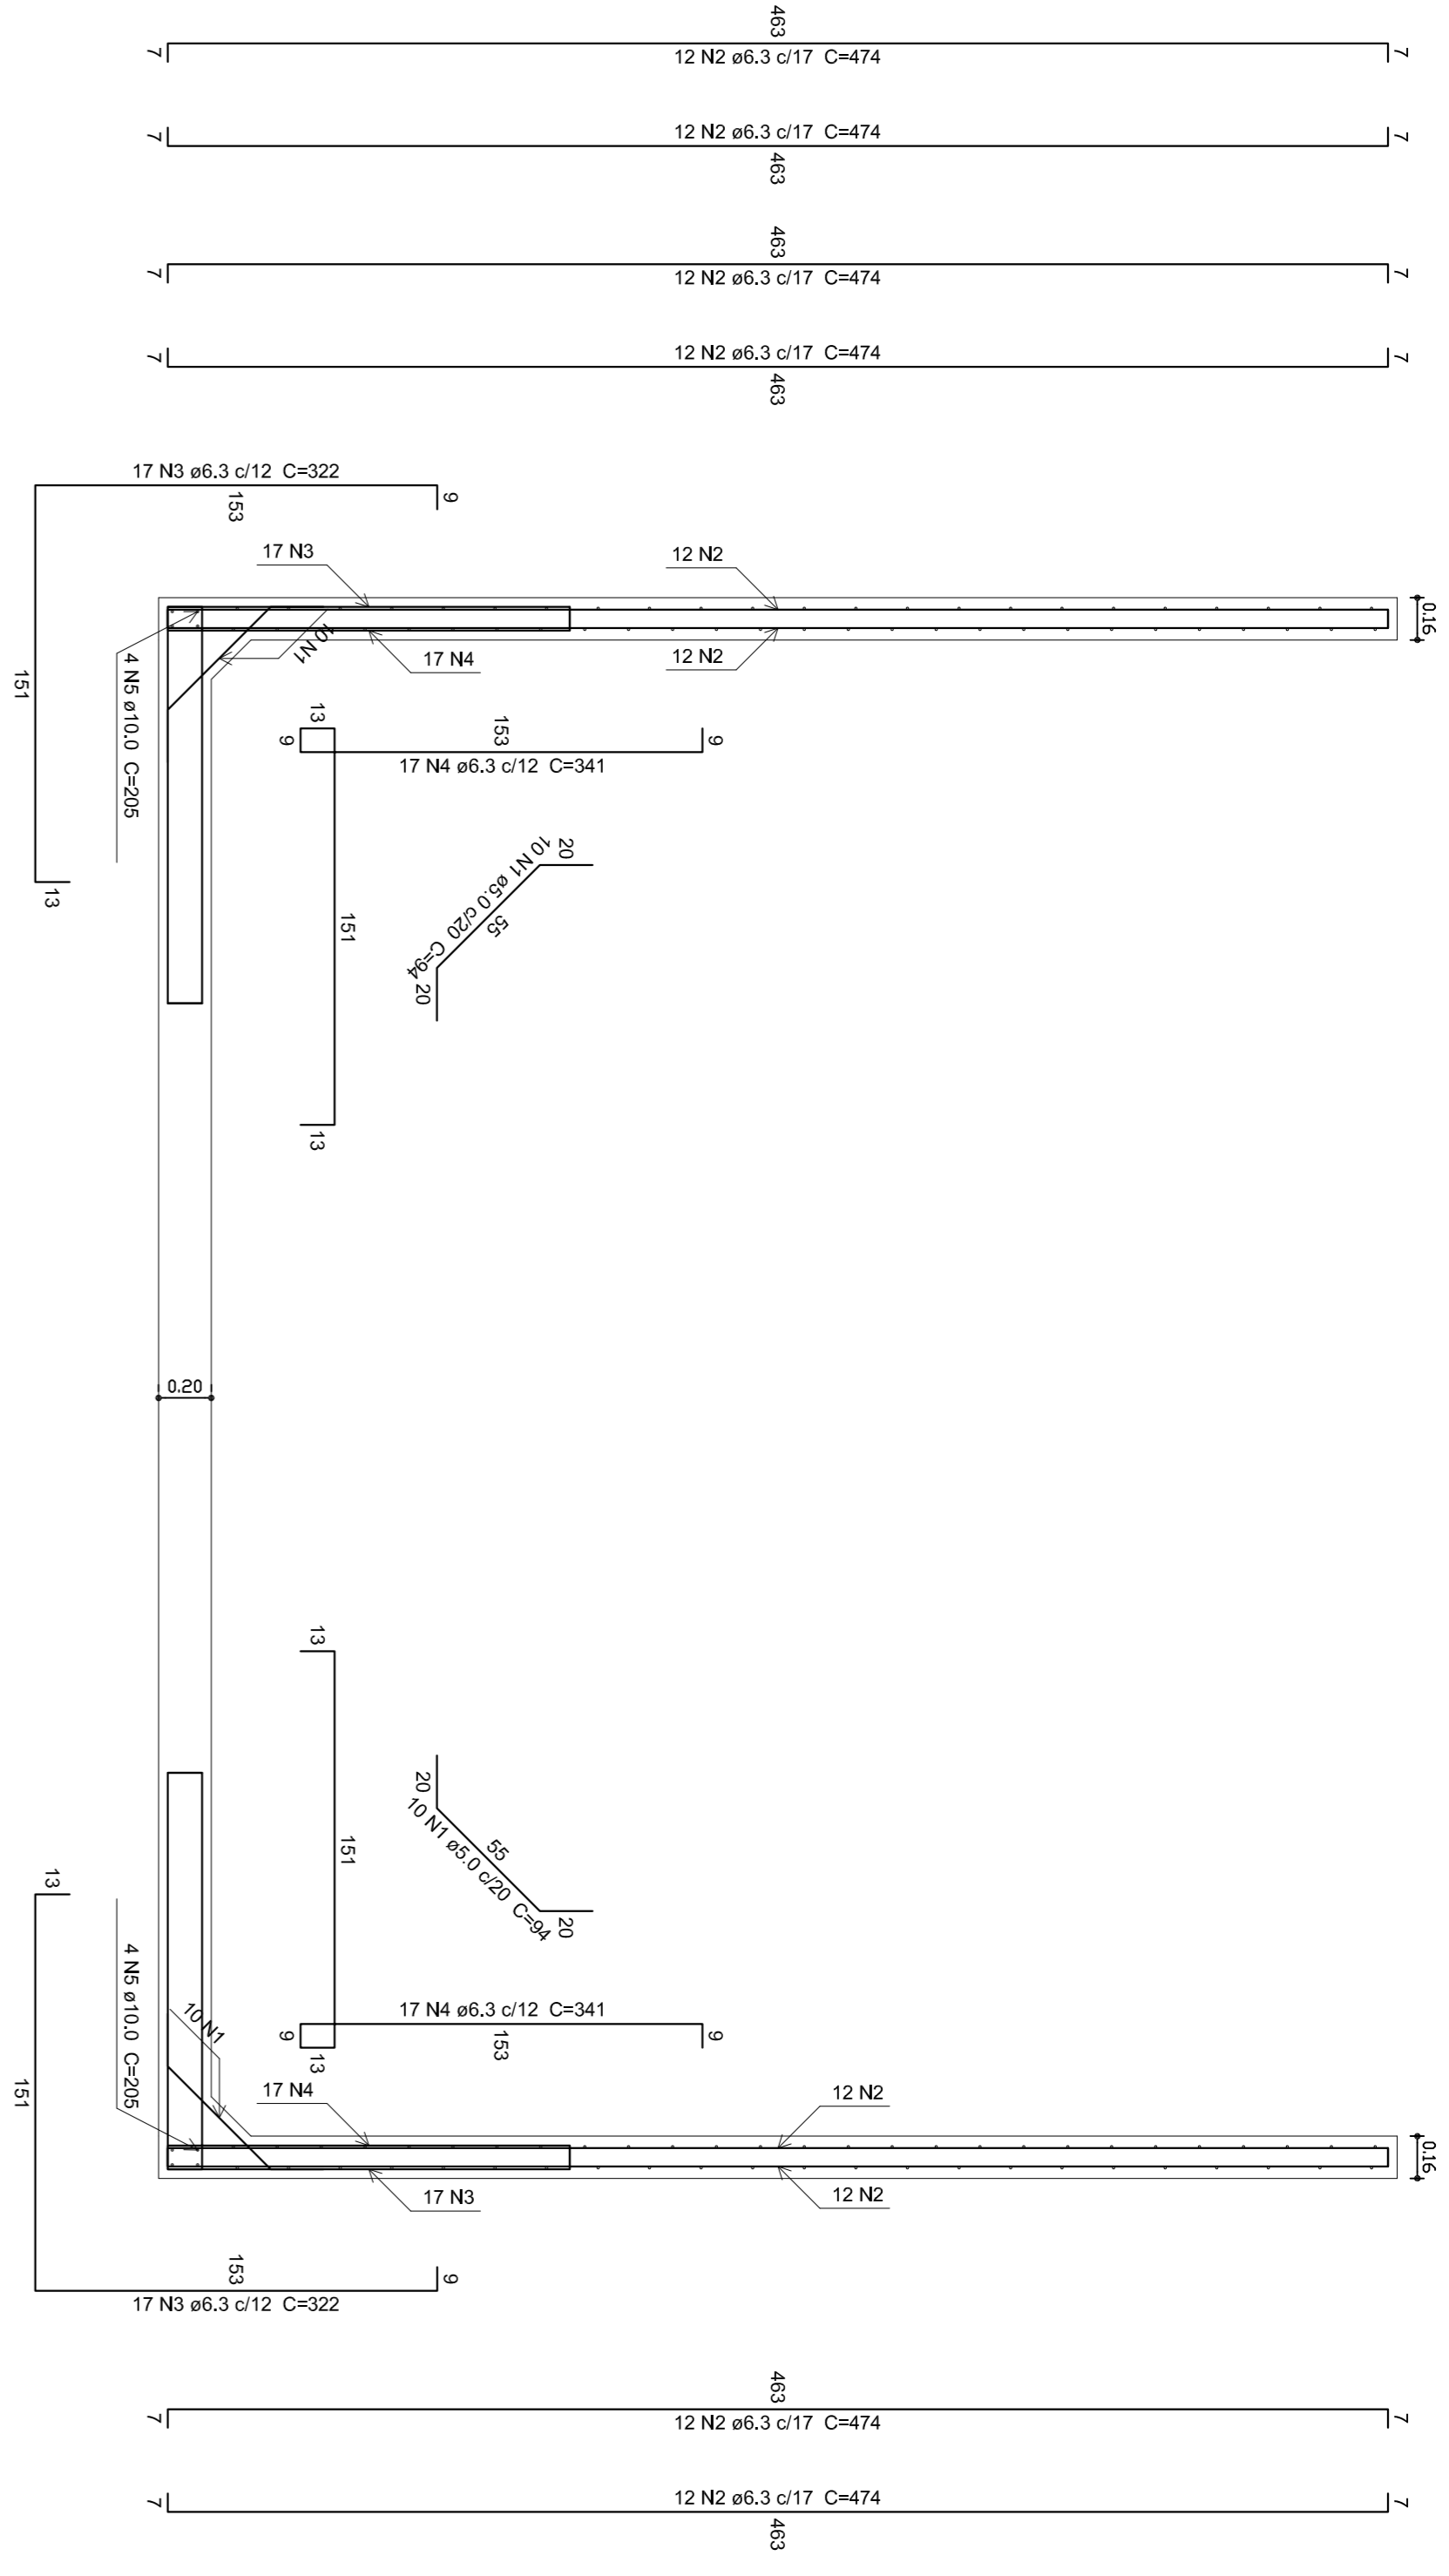

Corte B-B
escala 1:25

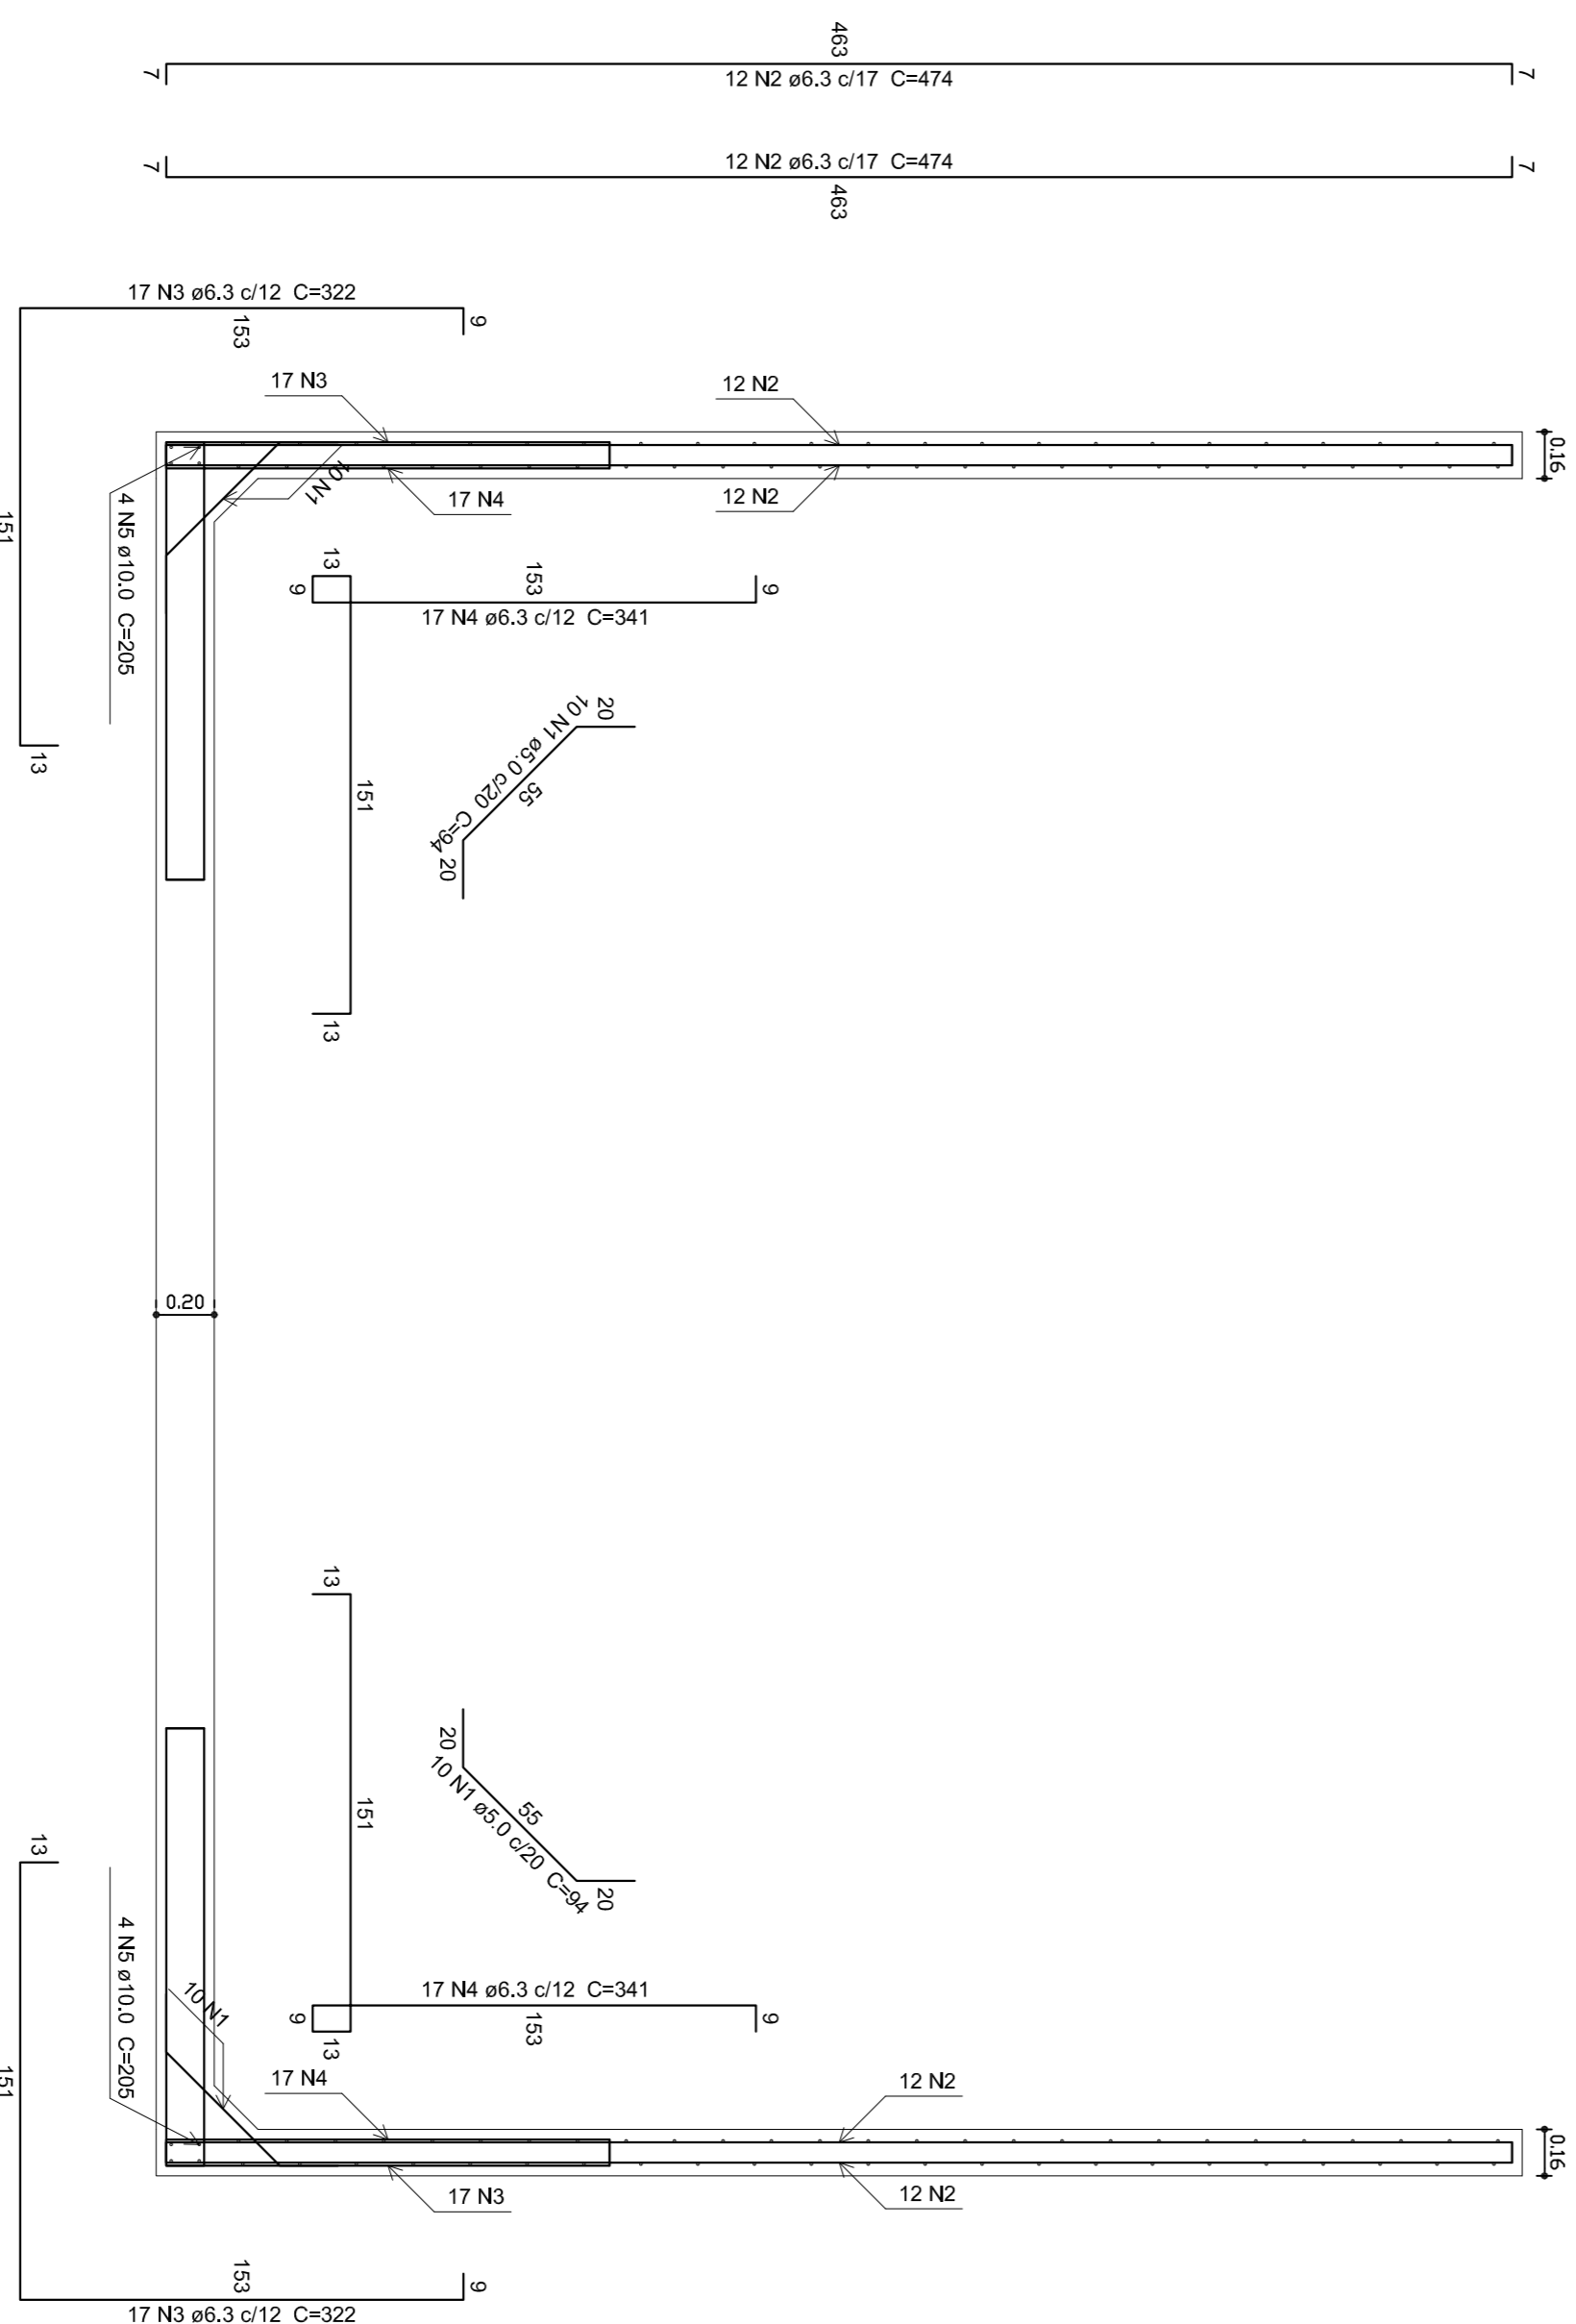

Corte C-C
escala 1:25

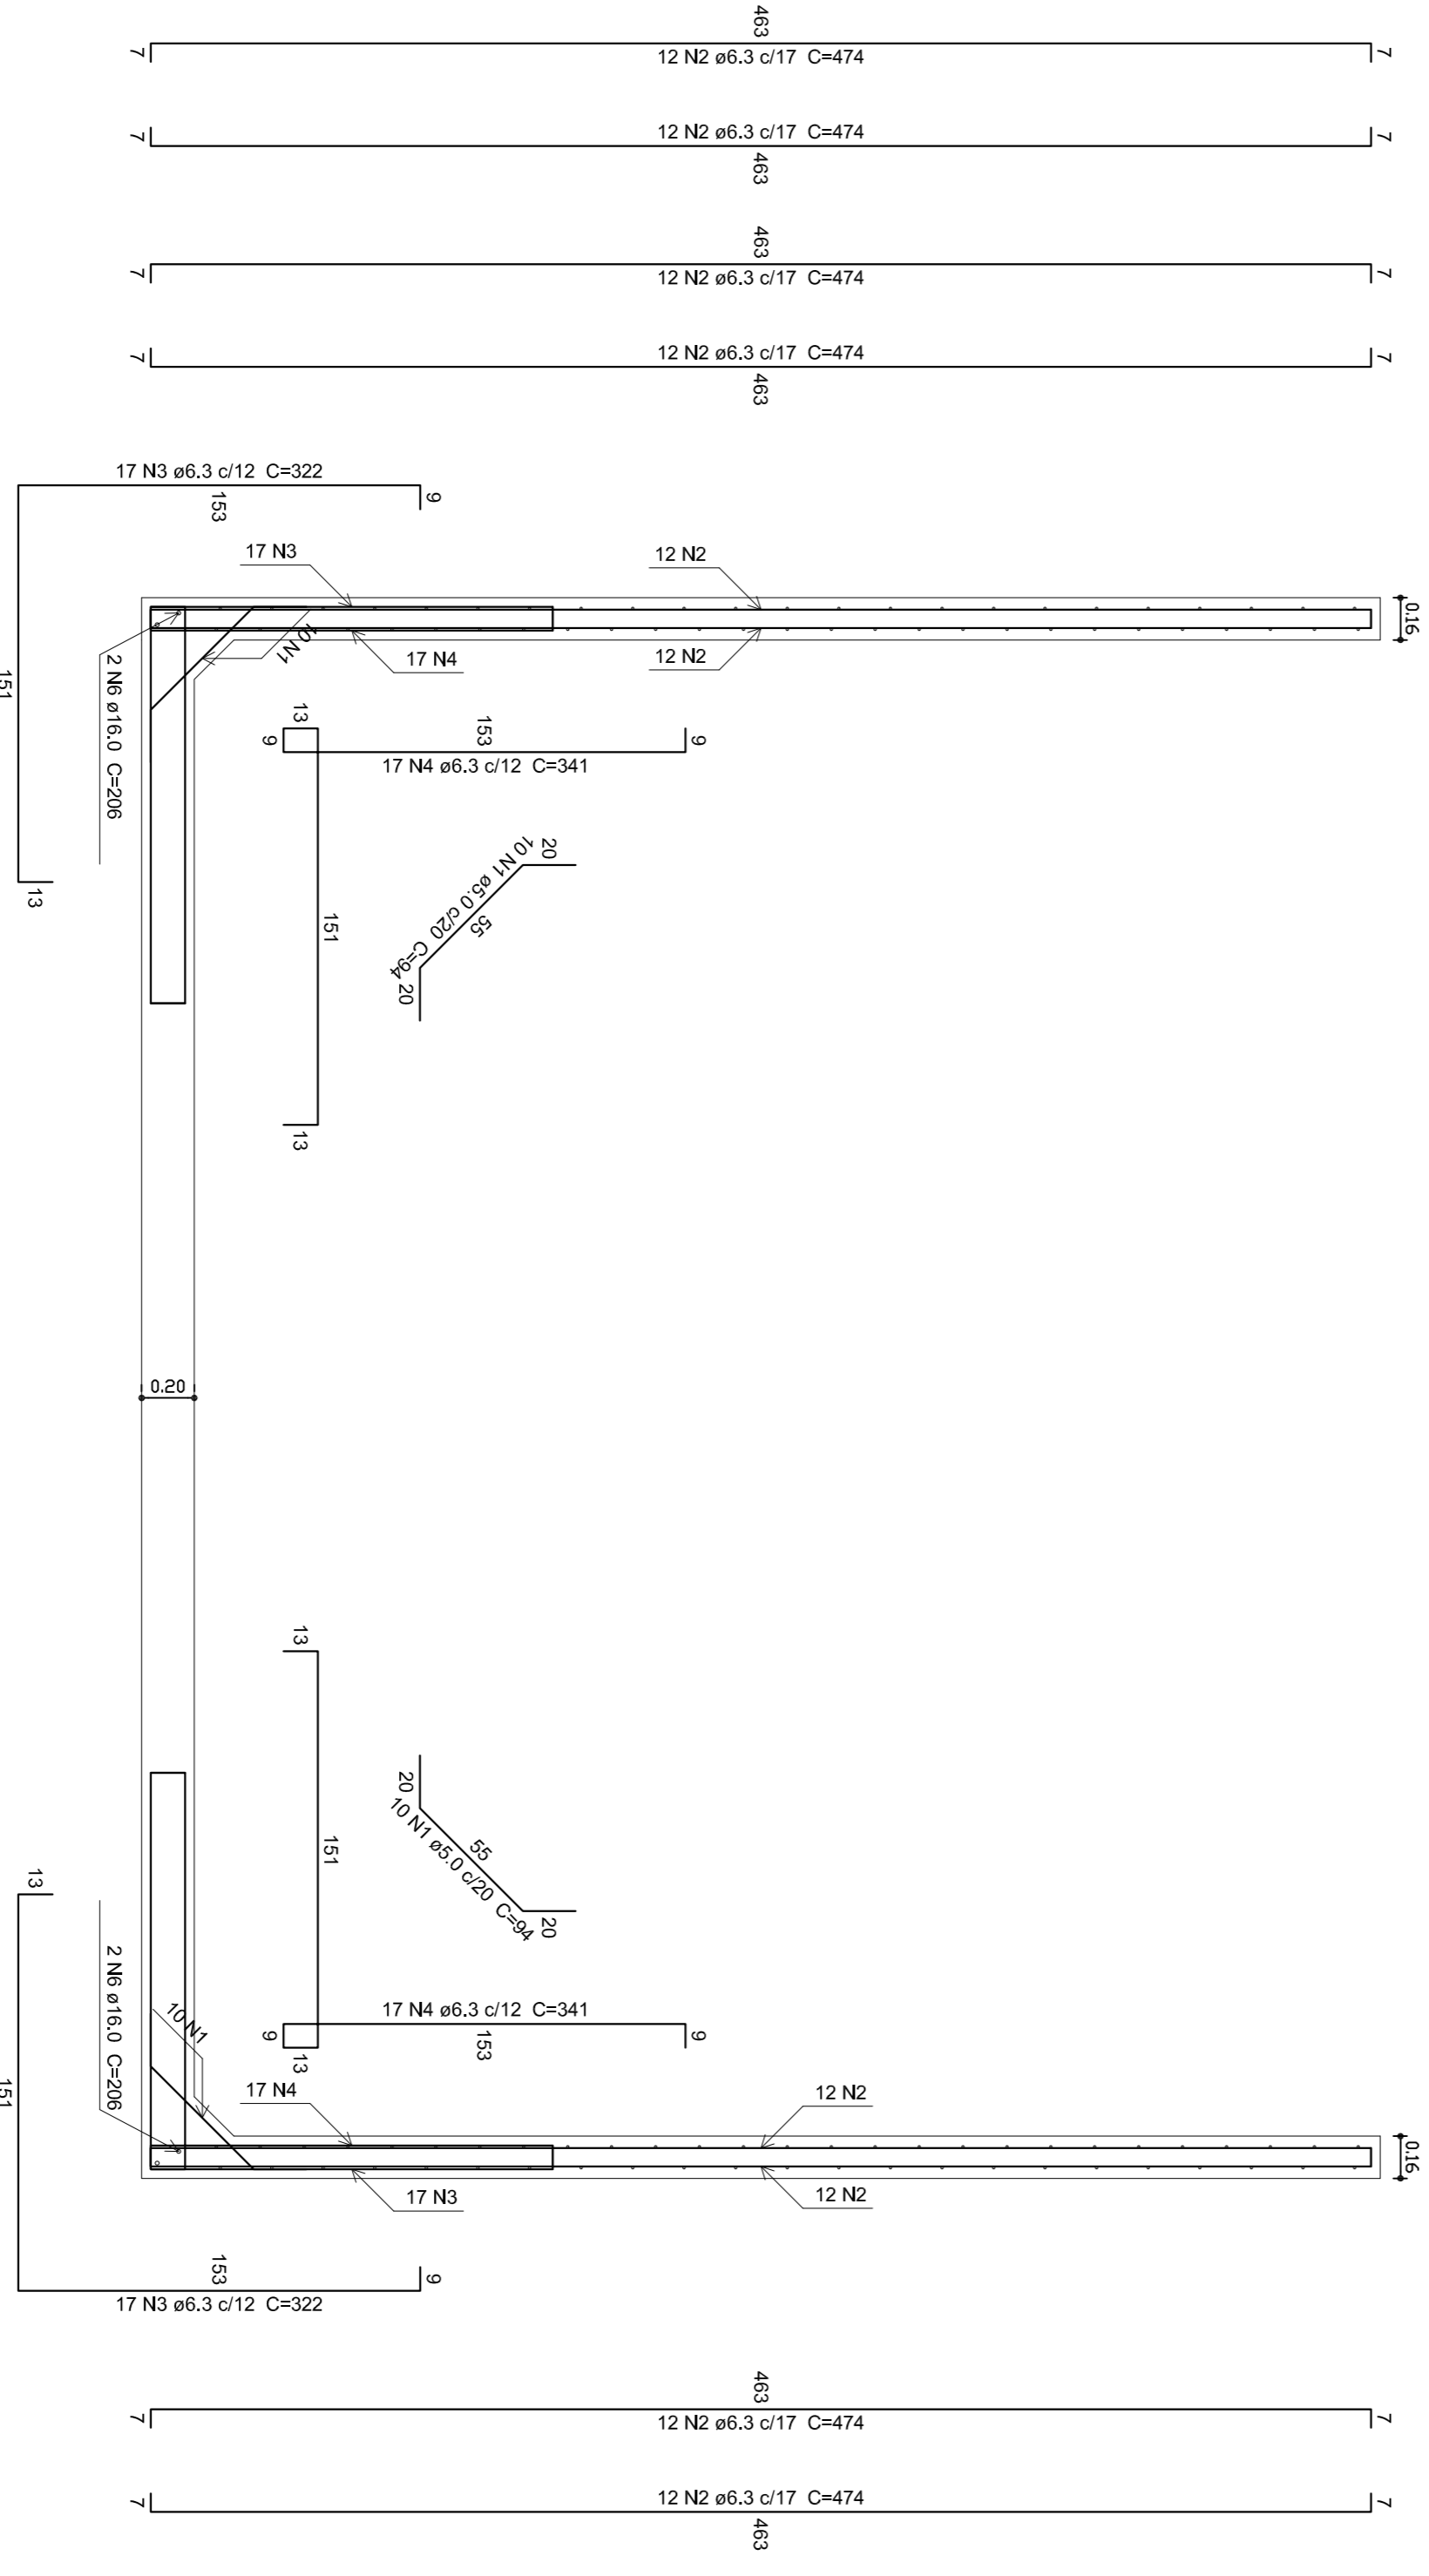

Corte D-D
escala 1:25

Relação do aço

ACO	N	DIAM	Q	UNIT (cm)	C.TOTAL (cm)
CA60	1	5.0	80	94	7520
CA50	2	6.3	192	474	91008
	3	6.3	322	322	43792
	4	6.3	136	341	46376
	5	10.0	16	205	3280
	6	16.0	8	206	1648

Resumo do aço

ACO	DIAM	C.TOTAL (m)	PESO + 10% (kg)
CA50	6.3	1811.8	487.7
CA60	10.0	32.8	22.2
CA60	16.0	16.5	28.6
	5.0	75.2	12.7
CA50		538.5	
CA60		12.7	

PREFEITURA MUNICIPAL DE SÃO JOSÉ DO RIO PARDO
Secretaria Municipal de Planejamento, Obras e Serviços

PROPOSTA: SAERP - SUPERINTENDENCIA AUTONOMA DE AGUA E ESGOTO DE SÃO JOSÉ DO RIO PARDO - SP
LOCAL: ESTAÇÃO DE TRATAMENTO DE AGUA JOÃO DE SOUZA
PROJETO: CONSTRUÇÃO DE DECANADOR DE AGUA



SECRETARIO MUNICIPAL: ALBERTO VIANA JUNIOR
PROJETO: PARANÁ 01 - DECANADOR
INDICAÇÃO: 01/05