


Relação do aço

Corte E-E
Corte F-F



AÇO	N	DIAM	Q	UNIT	C-TOTAL
		(mm)	(cm)	(cm)	(cm)
CA60	1	5,0	60	97	5820
	2	5,0	180	94	16920
	3	6,3	180	121	21780
CA50	4	6,3	300	195	58500
	5	8,0	216	413	89208
	6	8,0	160	477	76320
	7	8,0	68	178	12104
	8	8,0	236	198	46728
	9	10,0	8	301	2408
	10	16,0	16	301	4816
	11	16,0	16	302	4832

Resumo do aço


AÇO	DIAM	C-TOTAL	PESO + 10 %
	(mm)	(m)	(kg)
CA50	6,3	802,8	216,1
	8,0	2243,6	973,8
	10,0	24,1	16,3
	16,0	96,5	167,5
CA60	5,0	227,4	38,6
PESO TOTAL			
CA50		1373,7	
CA60		38,6	

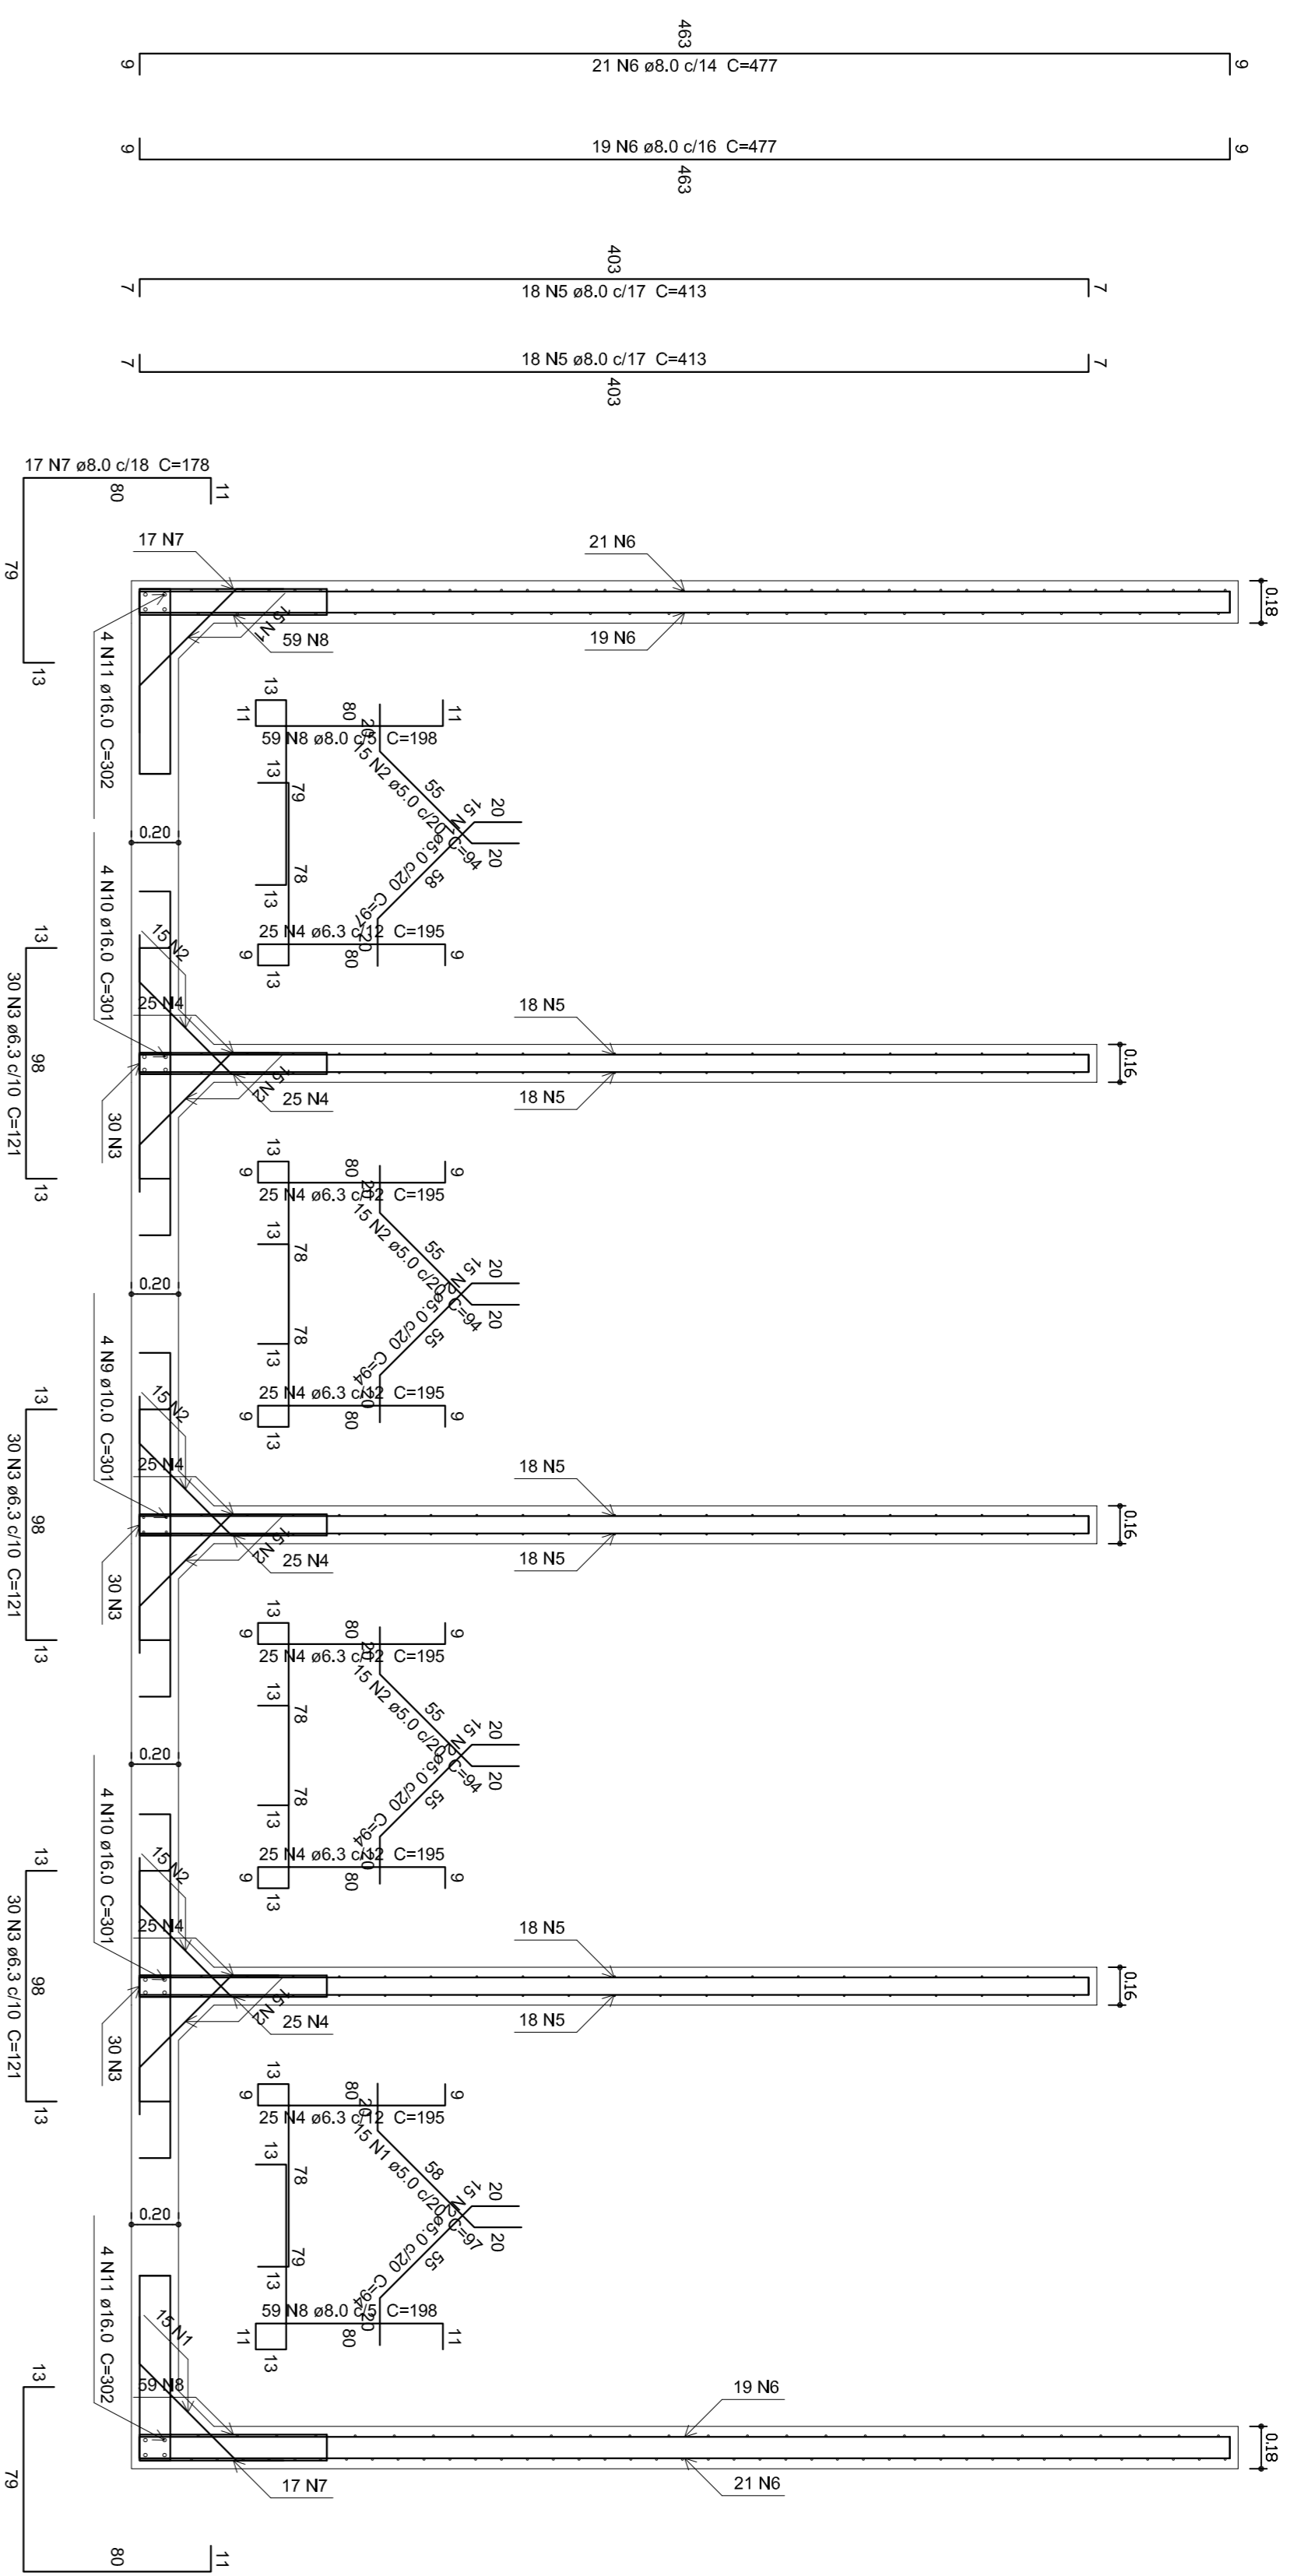

Corte E-E
escala 1:25

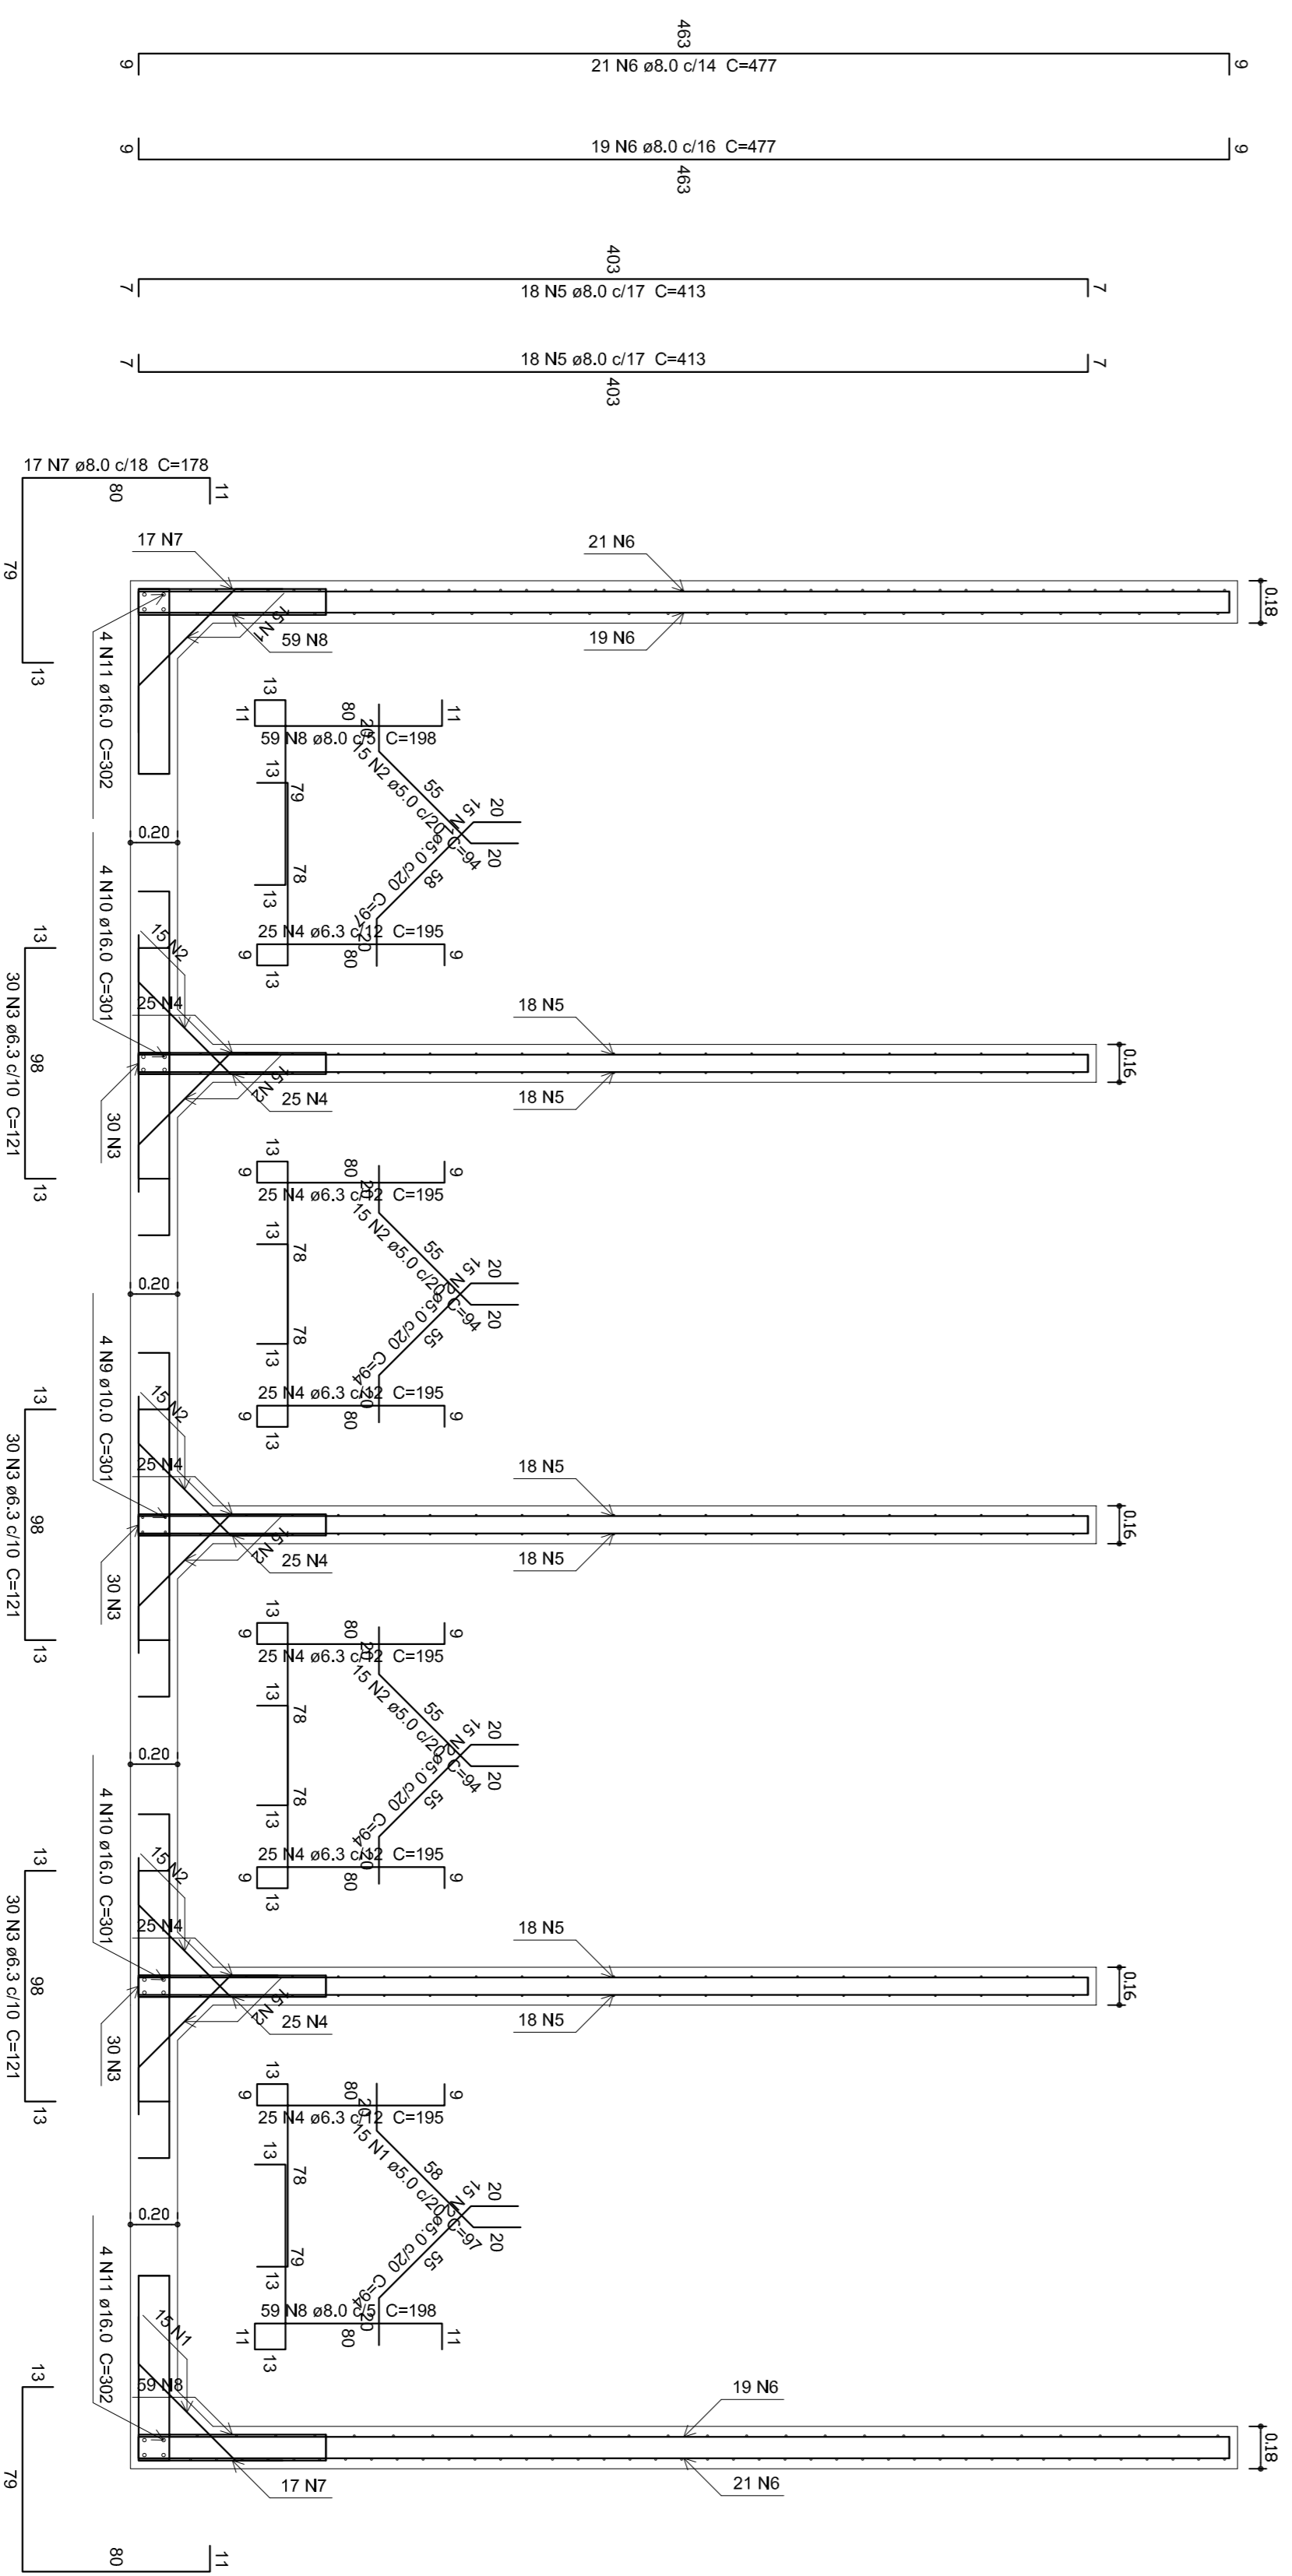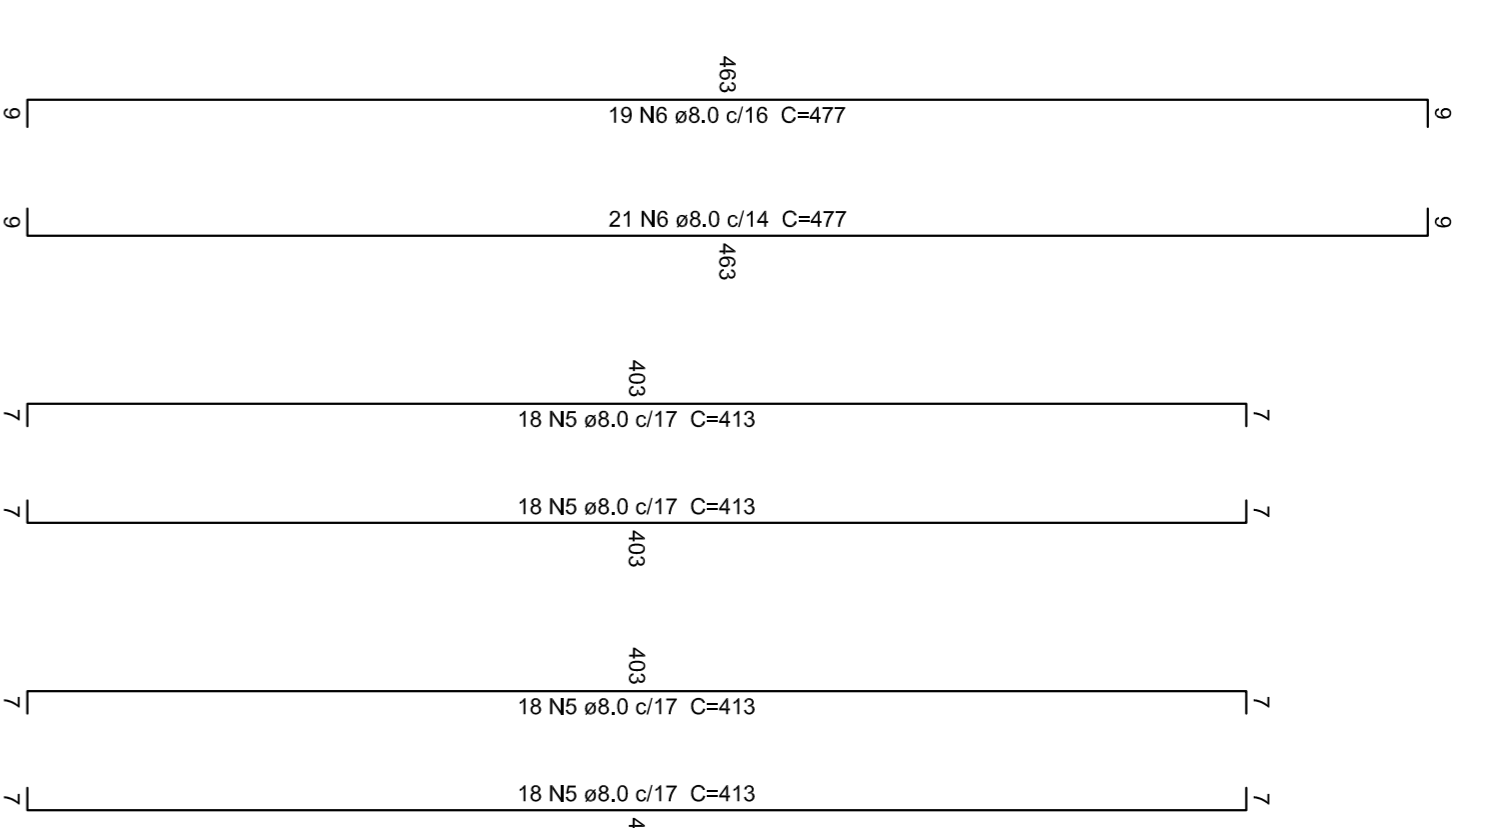

Corte F-F
escala 1:25

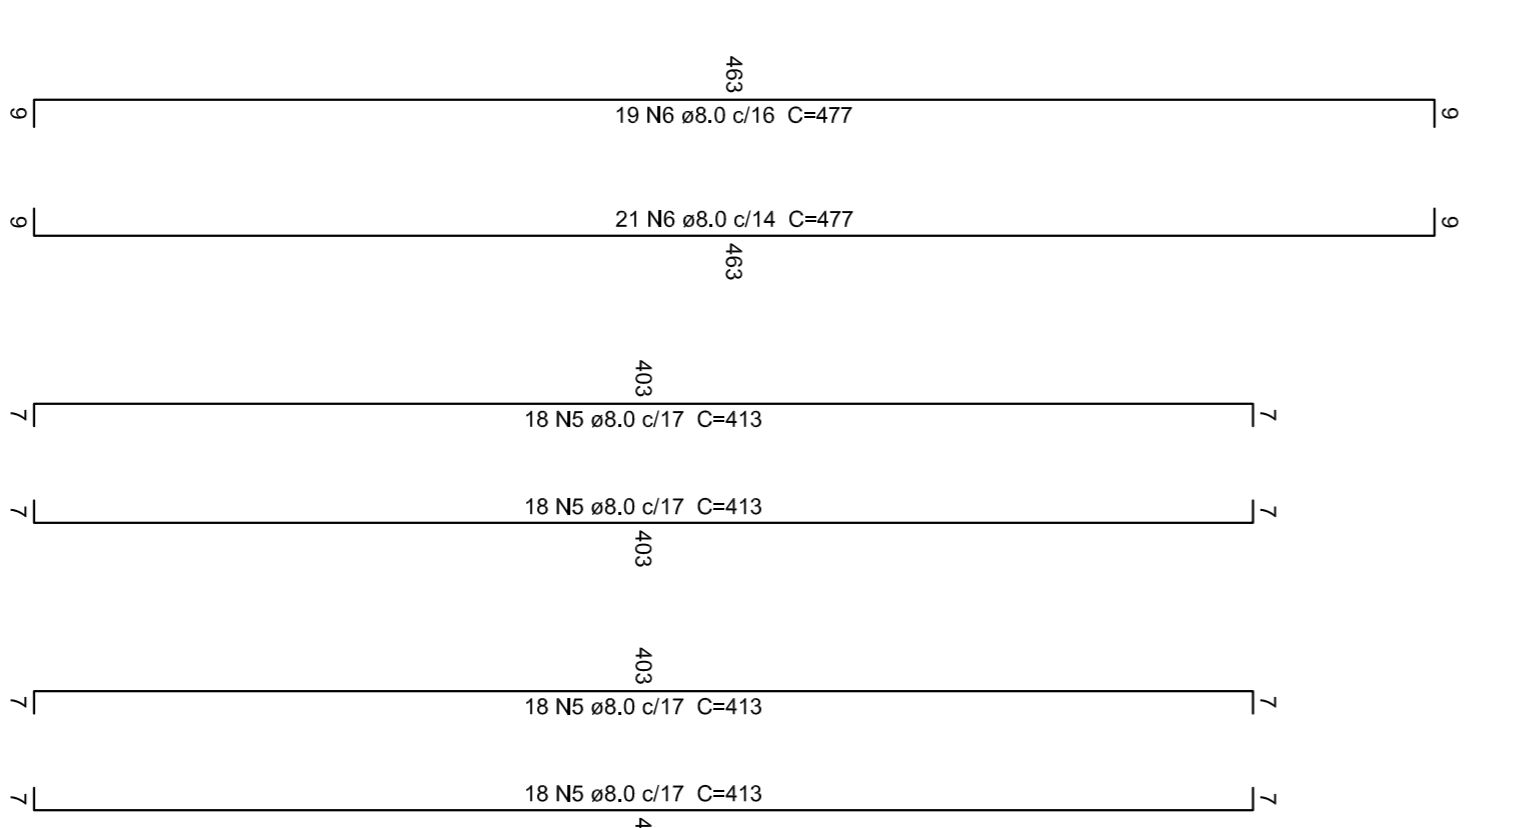

PREFEITURA MUNICIPAL DE SÃO JOSÉ DO RIO PARDO
Secretaria Municipal de Planejamento, Obras e Serviços

PROPOSTA: SAERP - SUPERINTENDENCIA AUTONOMA DE AGUA E ESGOTO DE SÃO JOSÉ DO RIO PARDO - SP
LOCAL: ESTAÇÃO DE TRATAMENTO DE AGUA JOÃO DE SOUZA
PROJETO: CONSTRUÇÃO DE DECANTADOR DE AGUA



SECRETARIO MUNICIPAL: ALBERTO VIANA JUNIOR
T. PROJ. DO RESPONSÁVEL TÉCNICO: _____
ESCALA: _____
INDICAÇÕES: _____
FOYMA: 02105