



IMPRESSÃO		
COR	PENA	P.W.
01	07	0.10
02	07	0.20
03	07	0.20
04	07	0.20
05	07	0.20
06	07	0.20
07	07	0.20
08	07	0.20
09	07	0.20
10	10	0.15
11	11	0.15
30	30	0.15
31	31	0.15
37	37	0.15
42	42	0.15
84	84	0.15
141	141	0.15
150	150	0.15
160	160	0.15
220	220	0.15
250	250	0.15
255	255	0.15

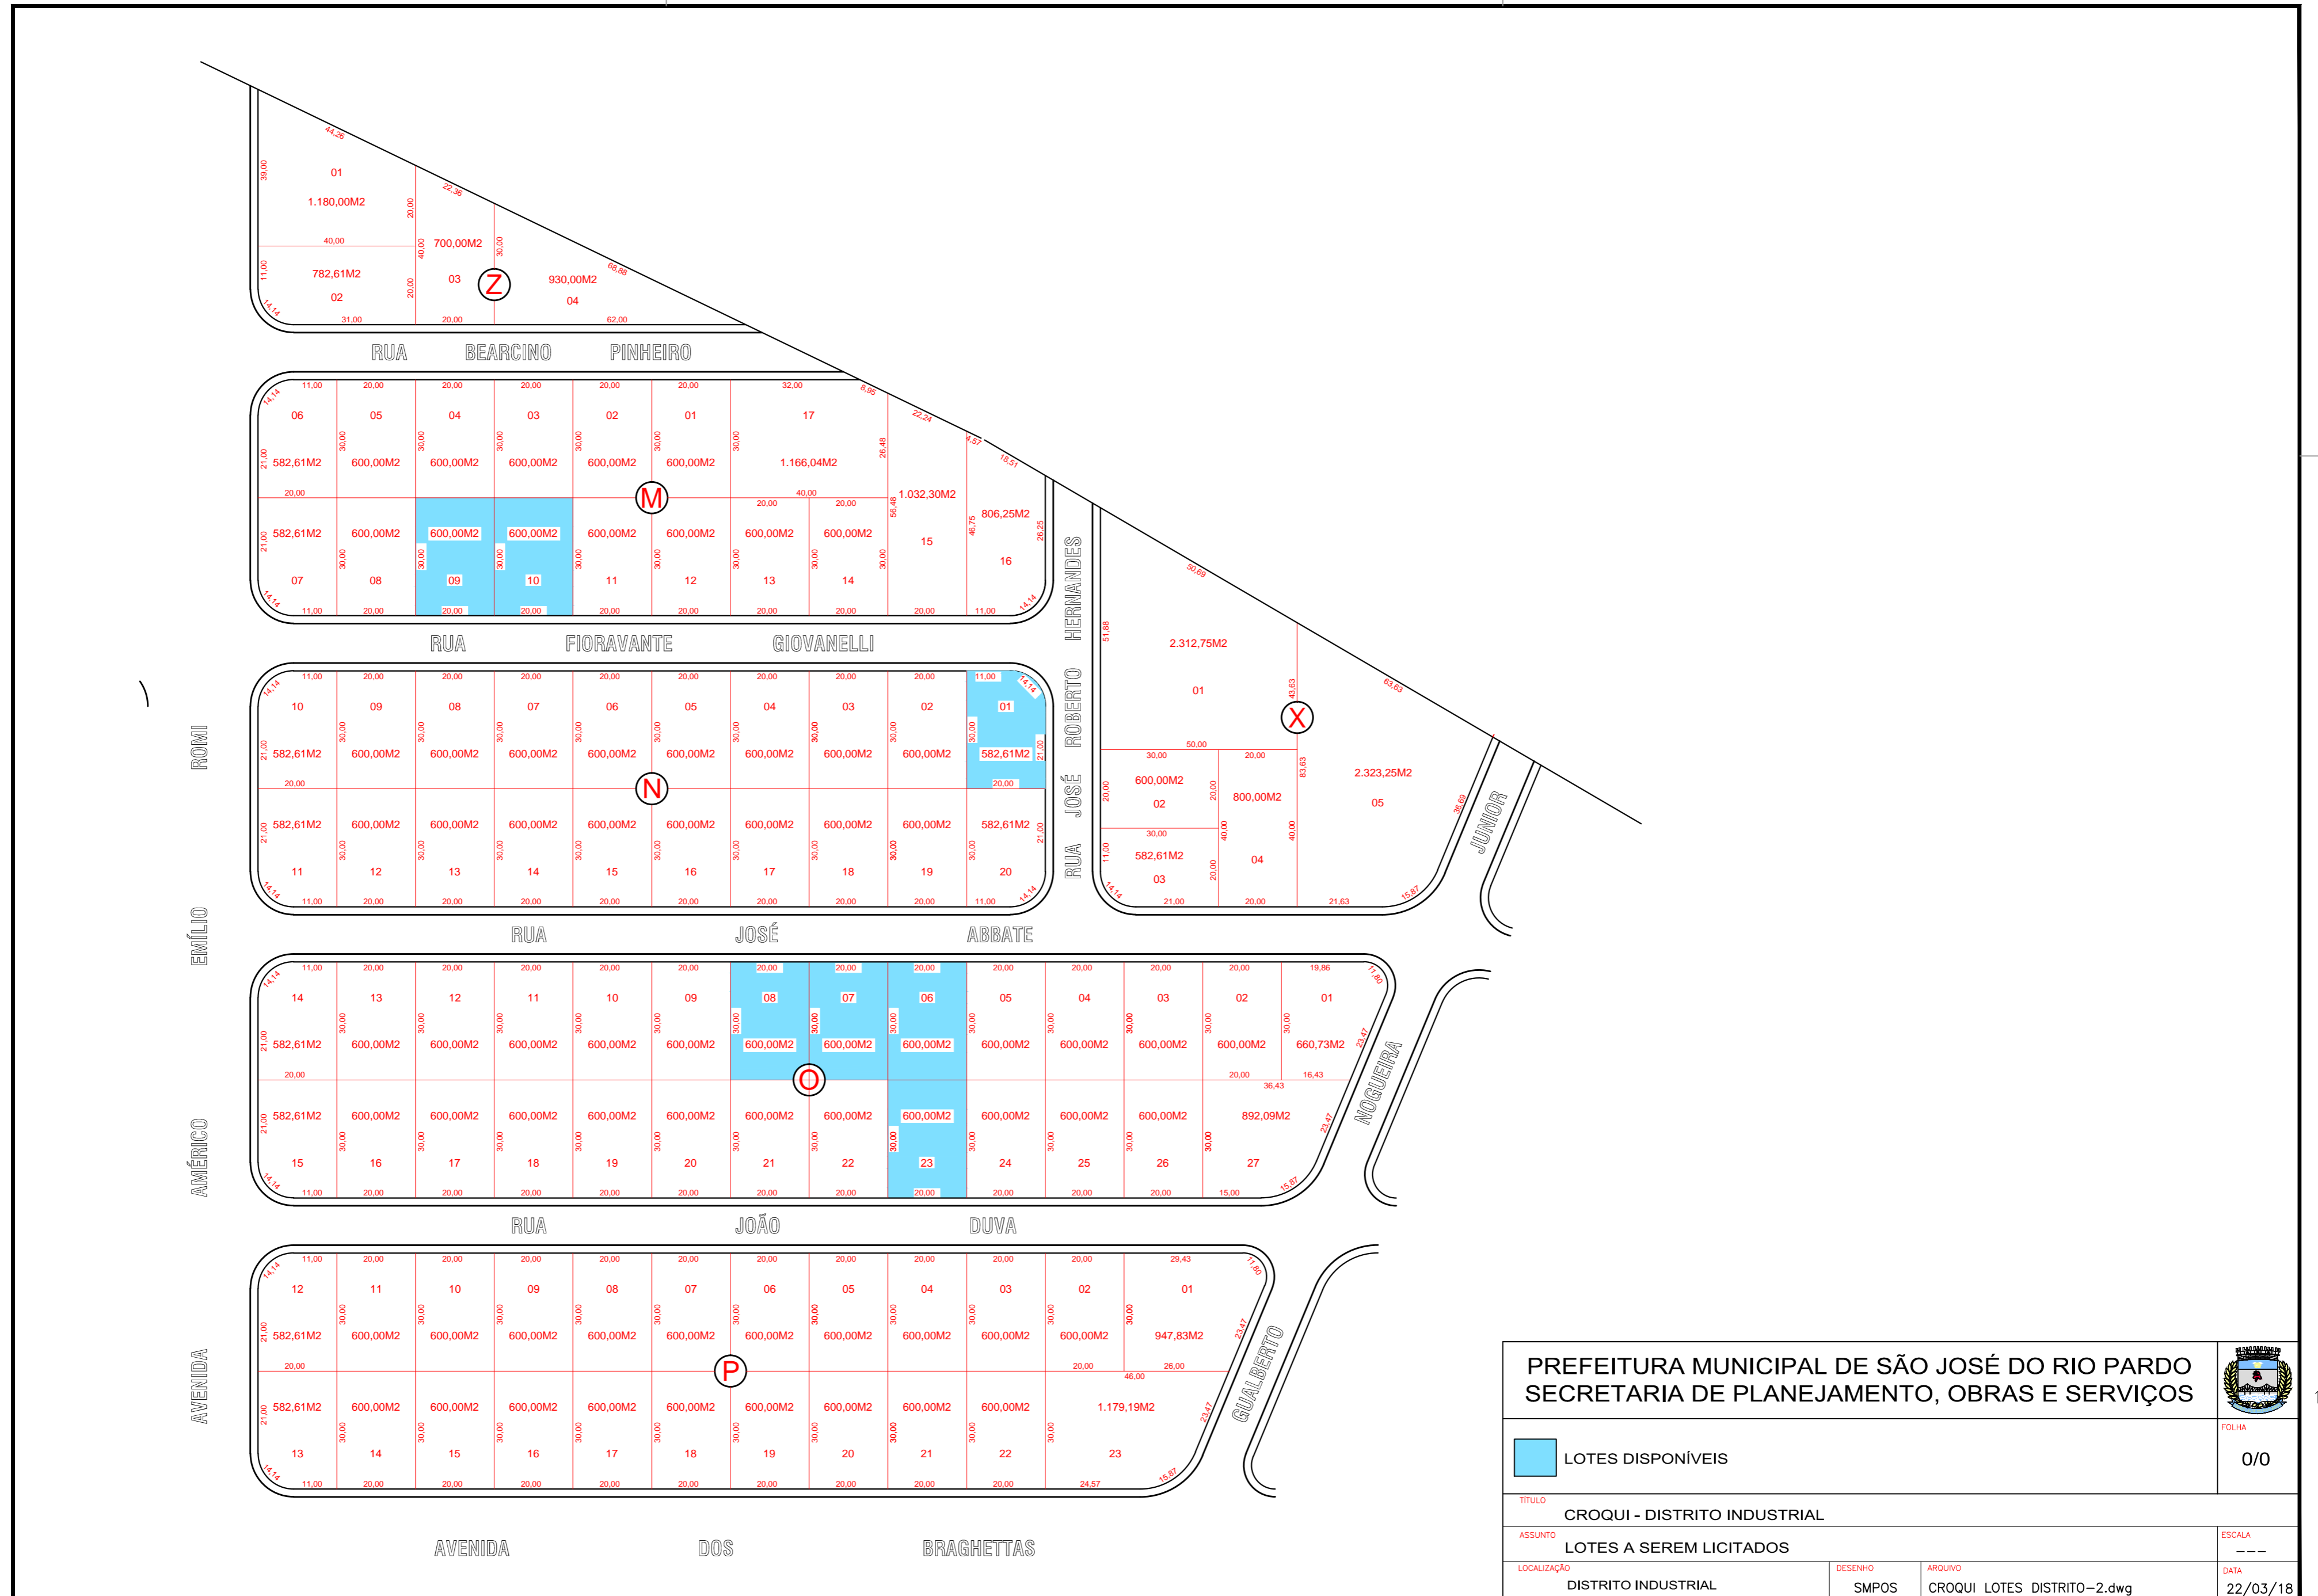

<p>PREFEITURA MUNICIPAL DE SÃO JOSÉ DO RIO PARDO SECRETARIA DE PLANEJAMENTO, OBRAS E SERVIÇOS</p>		
<p>LOTES DISPONÍVEIS</p>		<p>FOLHA</p> <p>0/0</p>
<p>TÍTULO</p> <p>CROQUI - DISTRITO INDUSTRIAL</p>		
<p>ASSUNTO</p> <p>LOTES A SEREM LICITADOS</p>		
<p>ESCALA</p> <p>---</p>		
<p>LOCALIZAÇÃO</p> <p>DISTRITO INDUSTRIAL</p>	<p>DESENHO</p> <p>SMPOS</p>	<p>ARQUIVO</p> <p>CROQUI LOTES DISTRITO-2.dwg</p>
		<p>DATA</p> <p>22/03/18</p>